


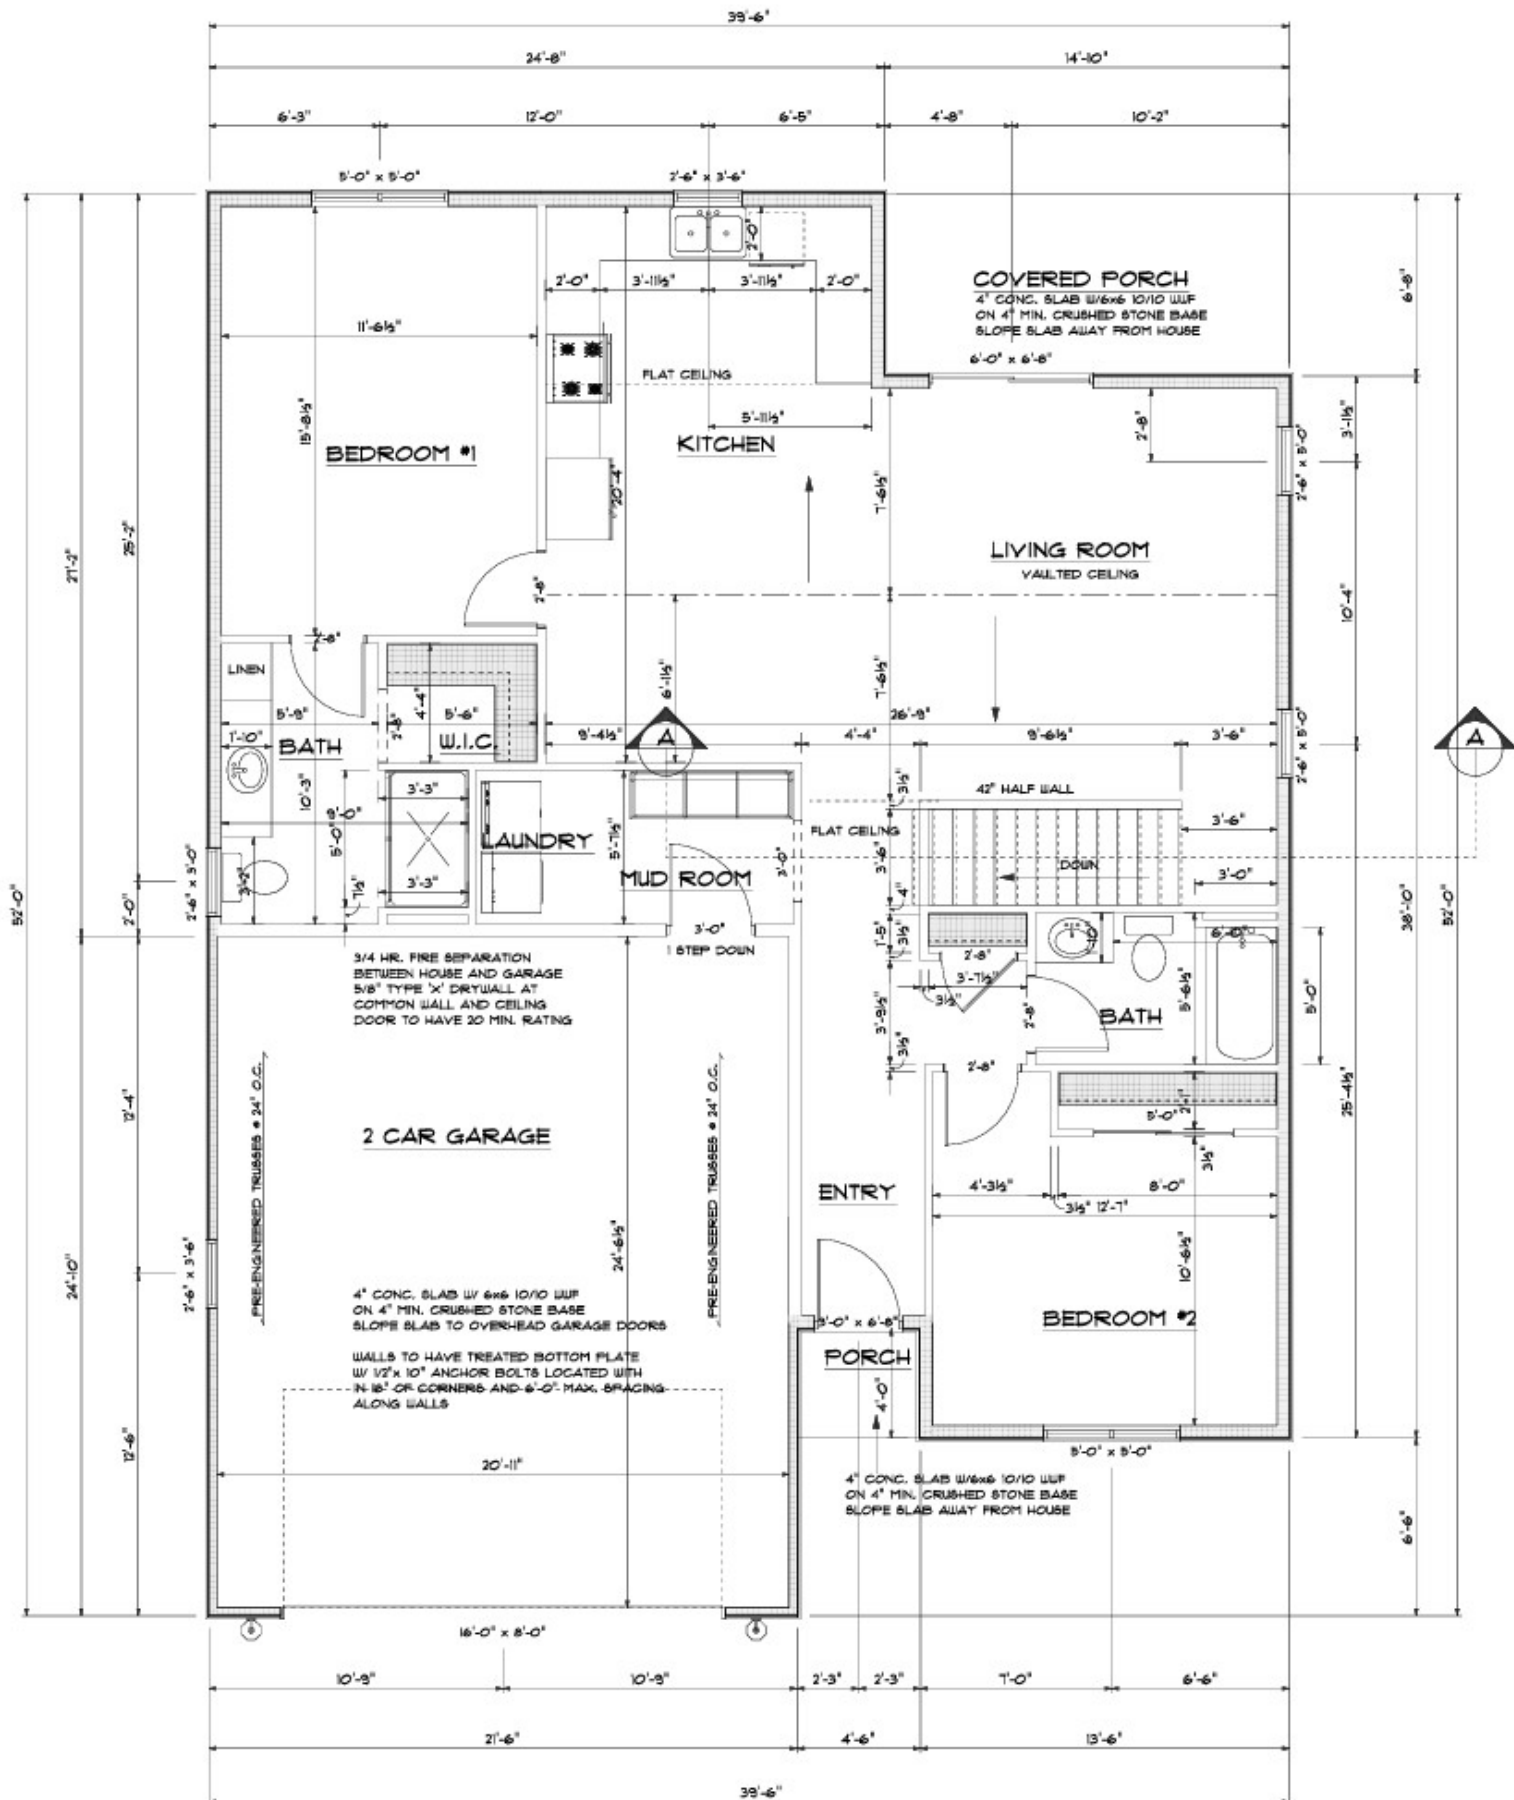

MAIN FLOOR PLAN

SCALE: 1/4" = 1'-0"

1300 sq. ft