


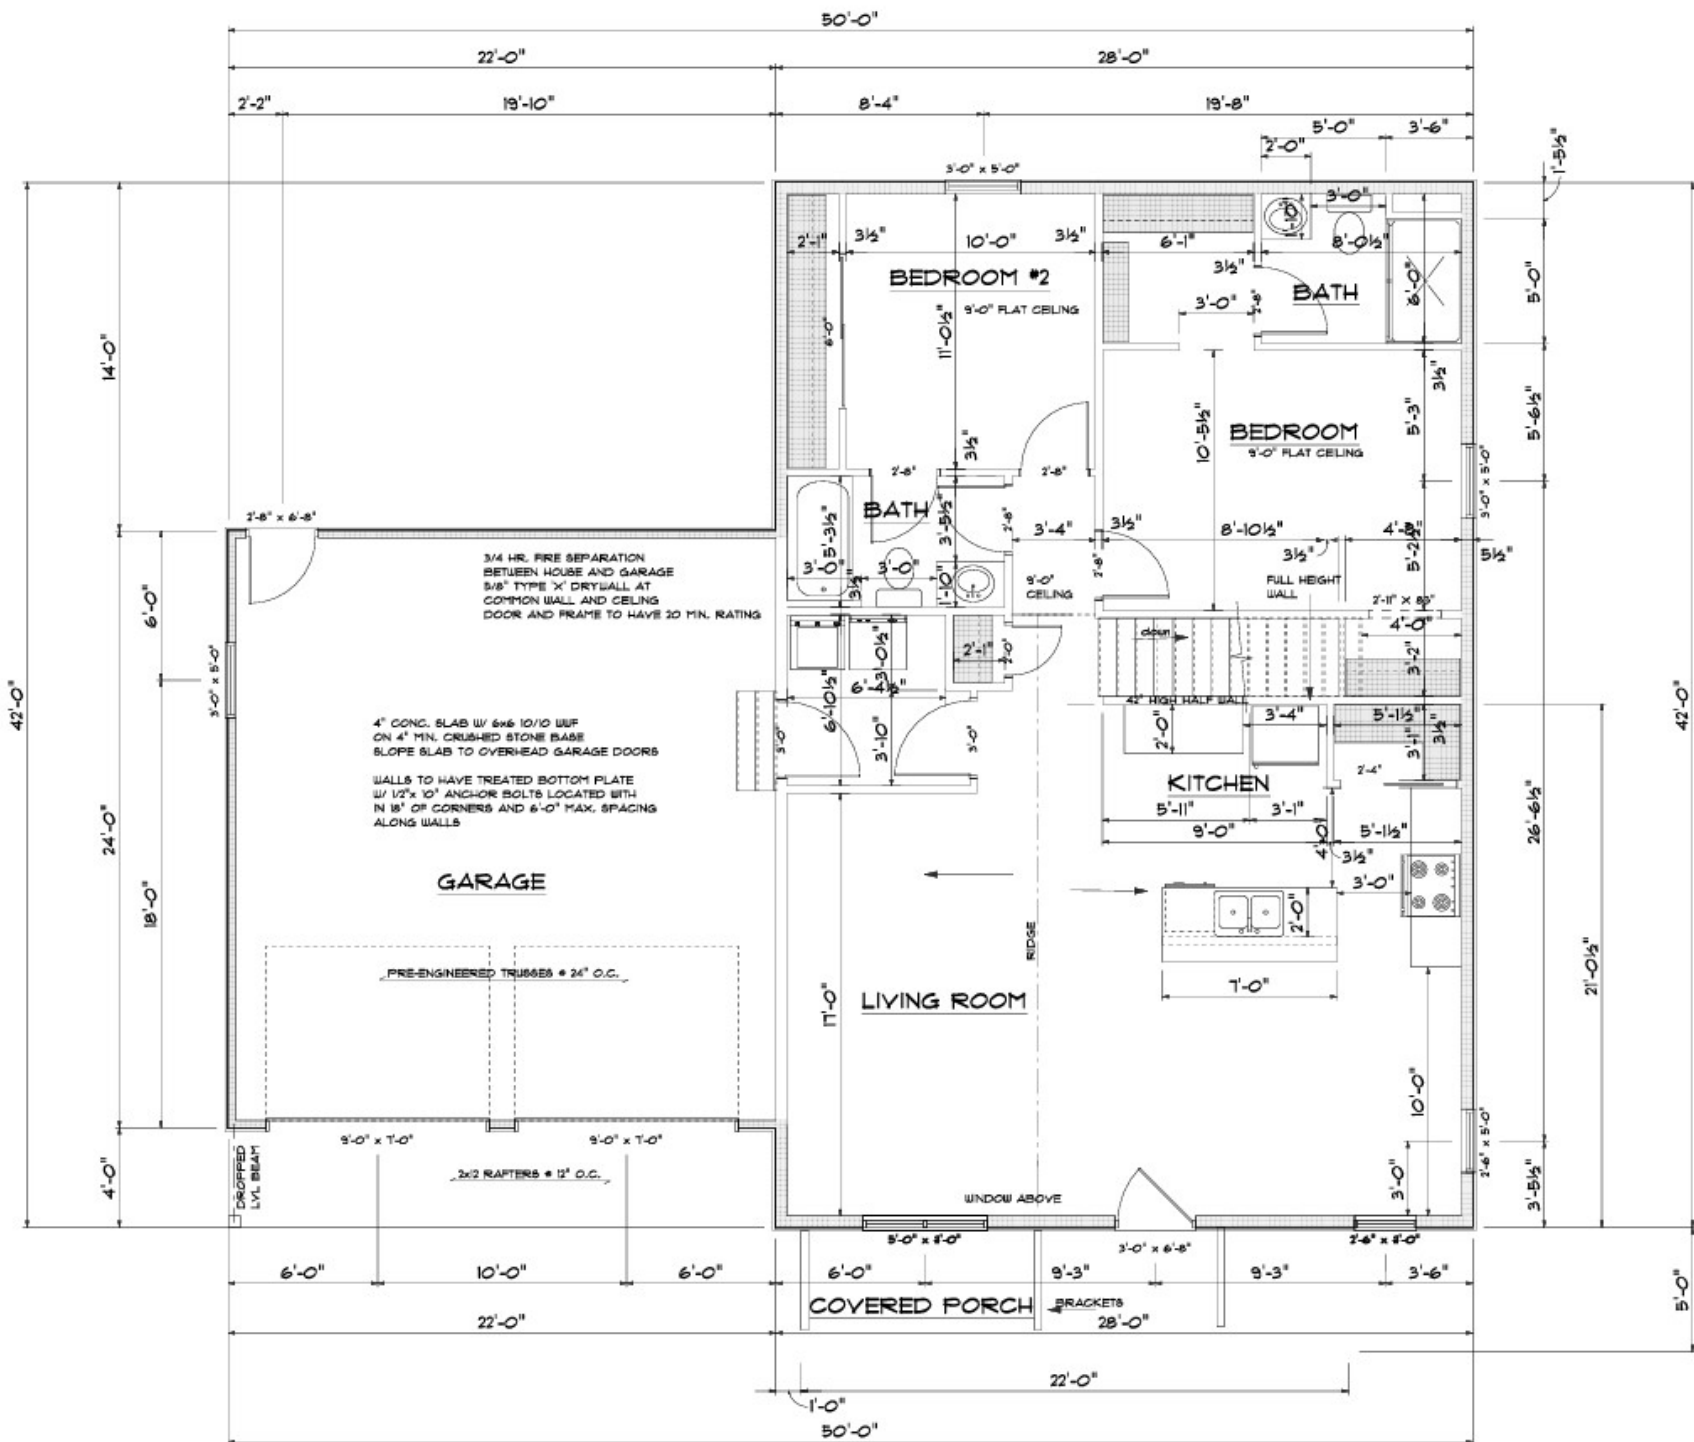

1ST FLOOR PLAN

SCALE: 1/4" = 1'-0"
 1190 SQ.FT.