


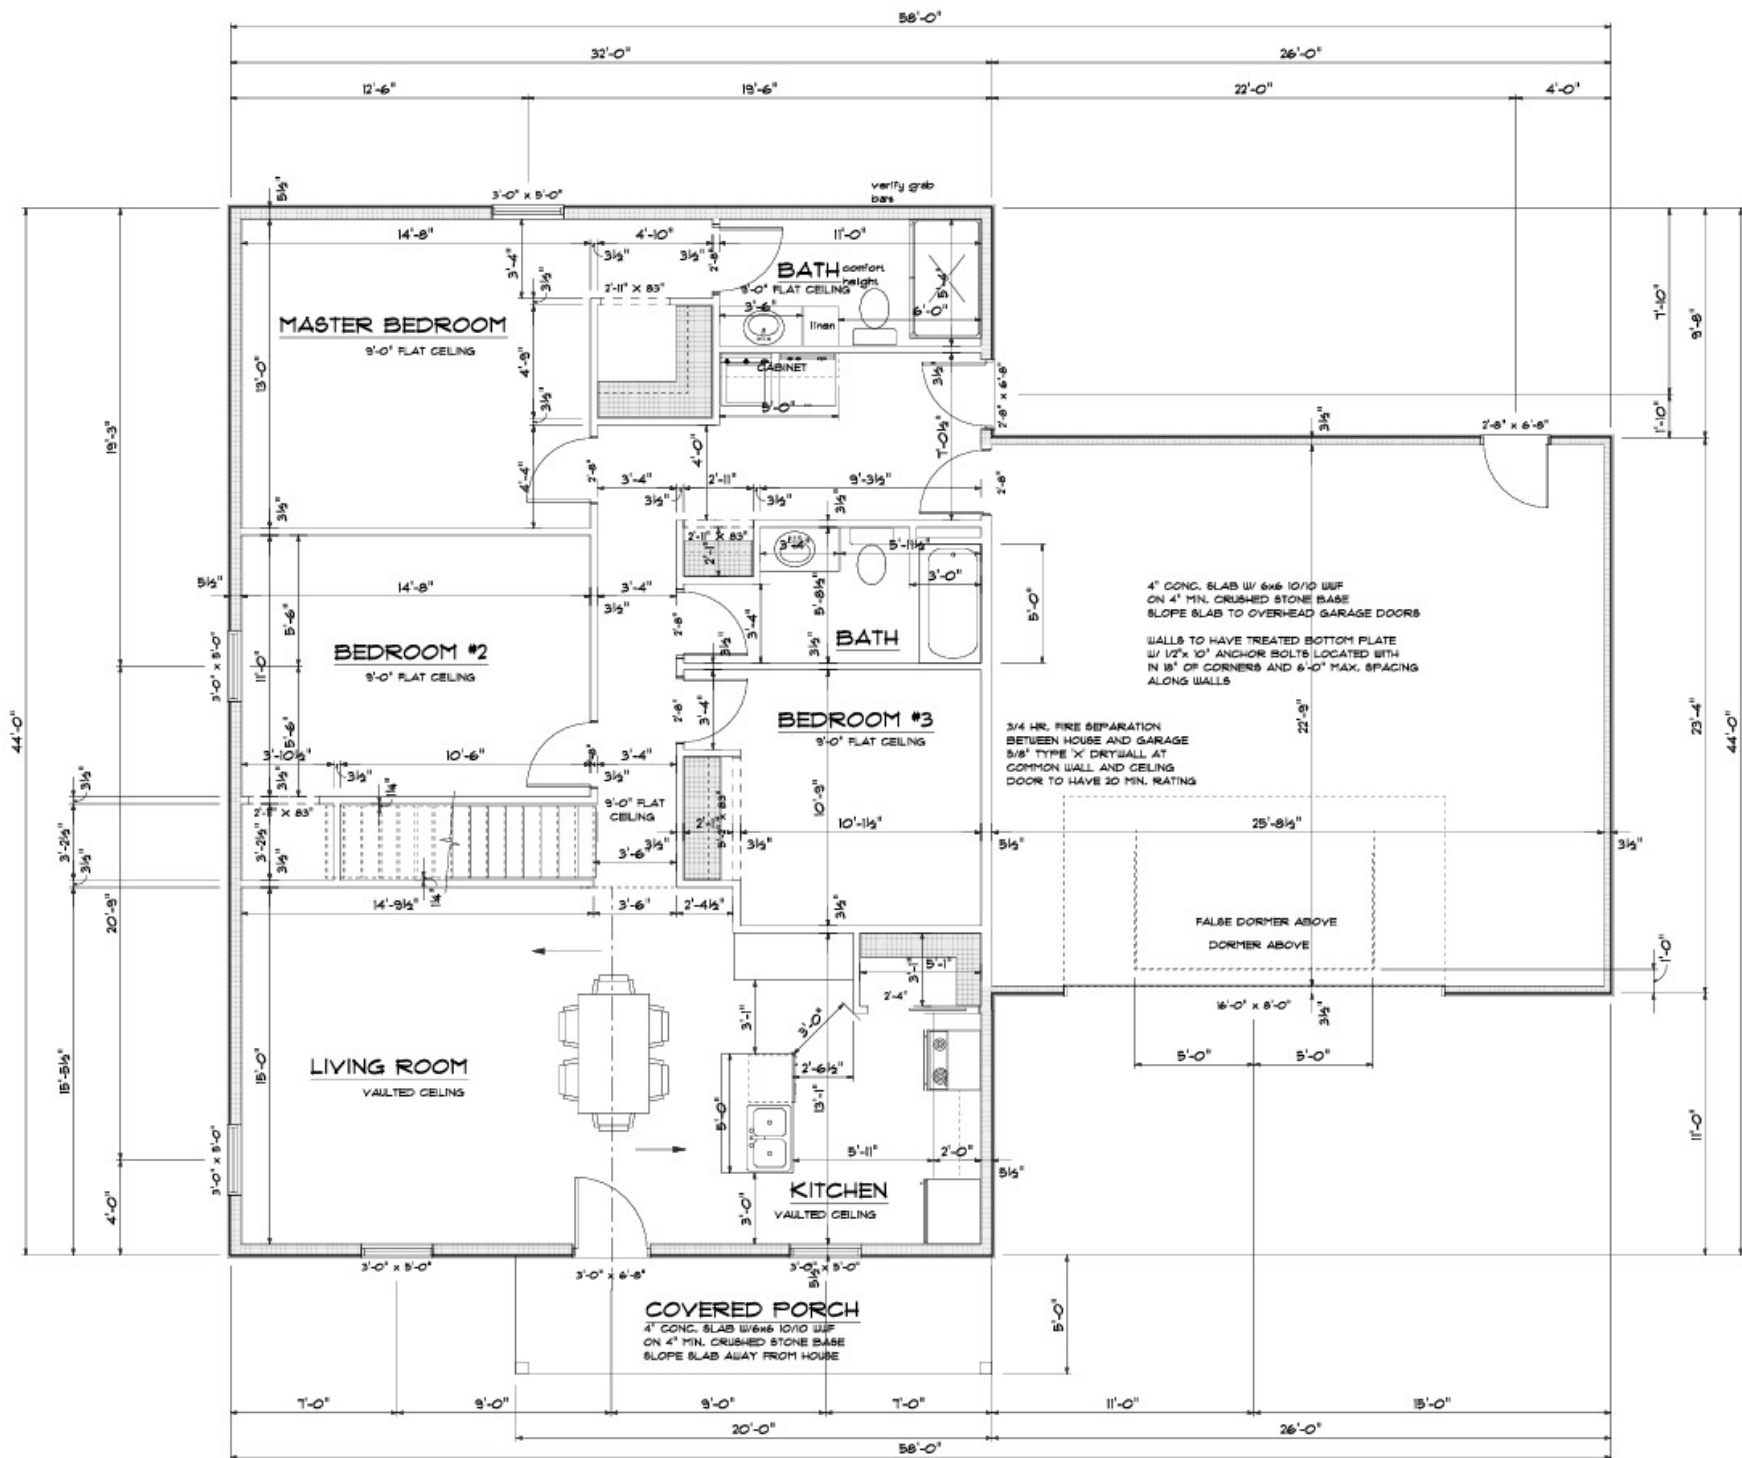

1ST FLOOR PLAN

SCALE: 1/4" = 1'-0"

1408 SQ. FT.